
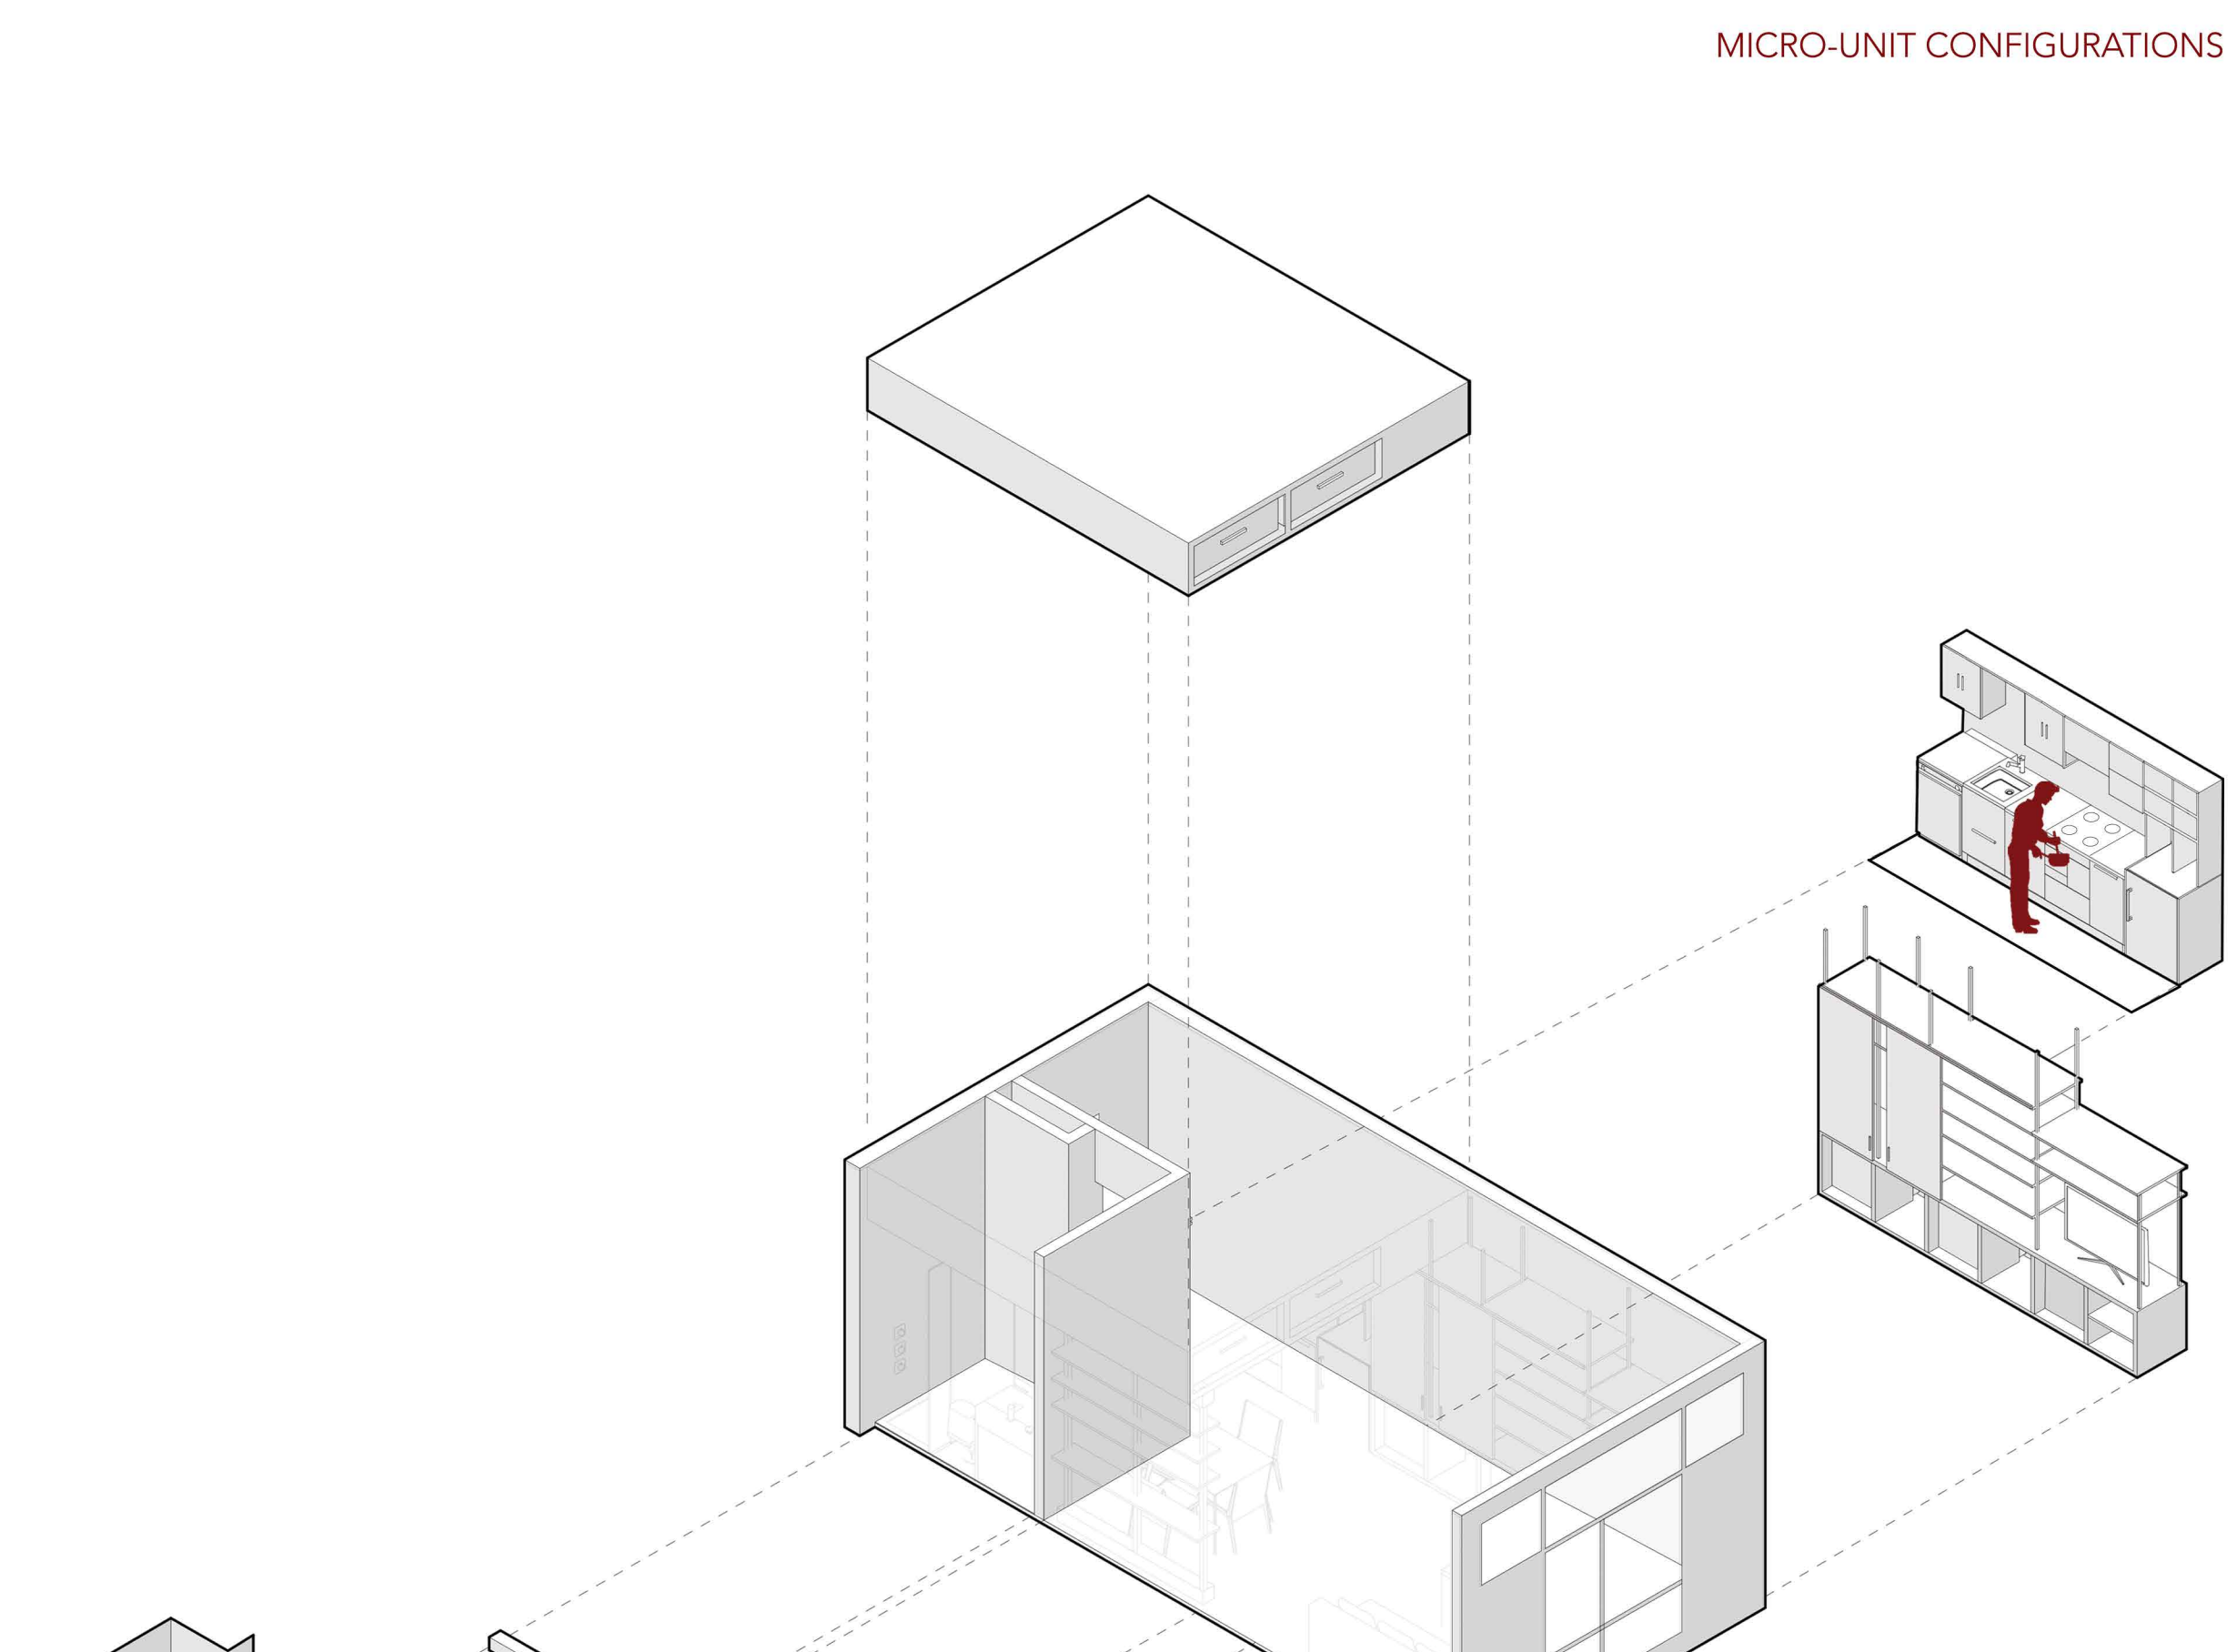
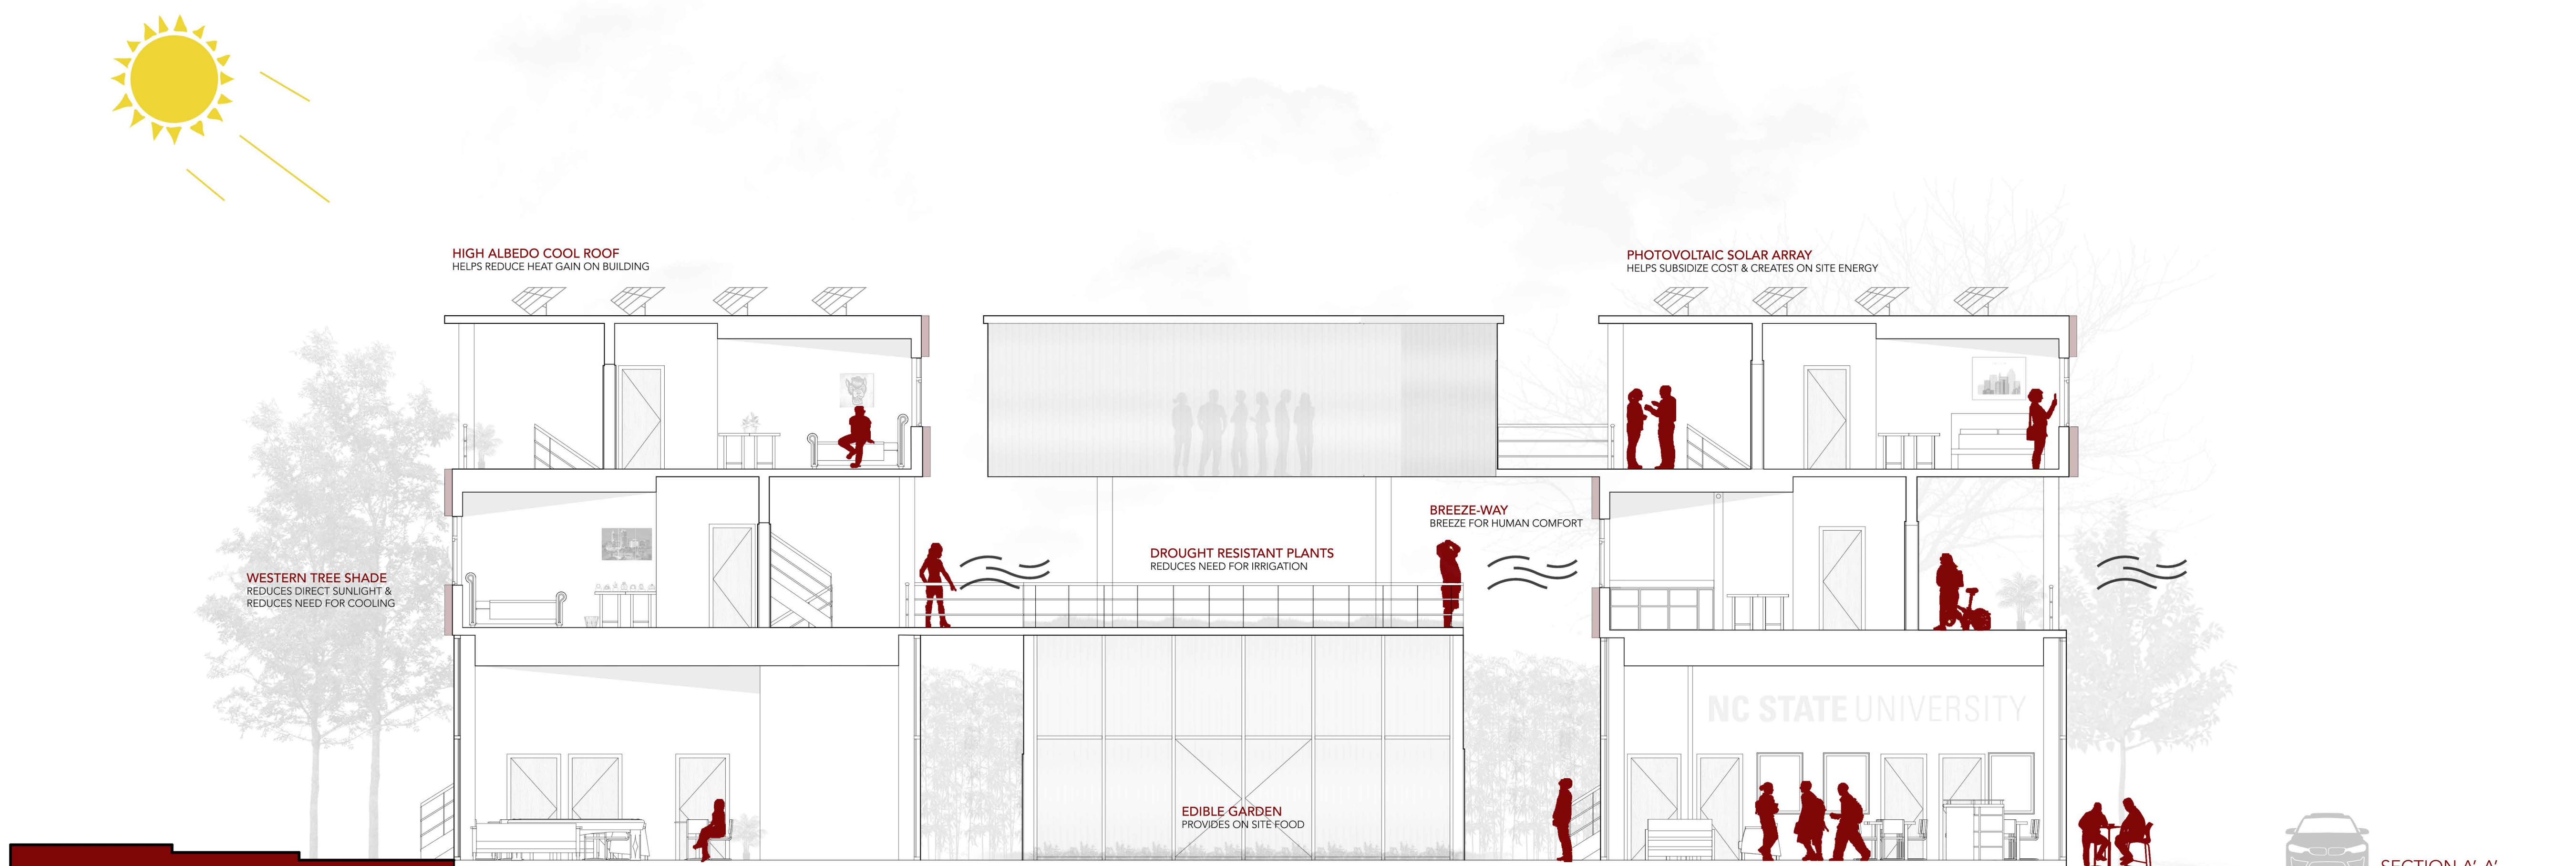
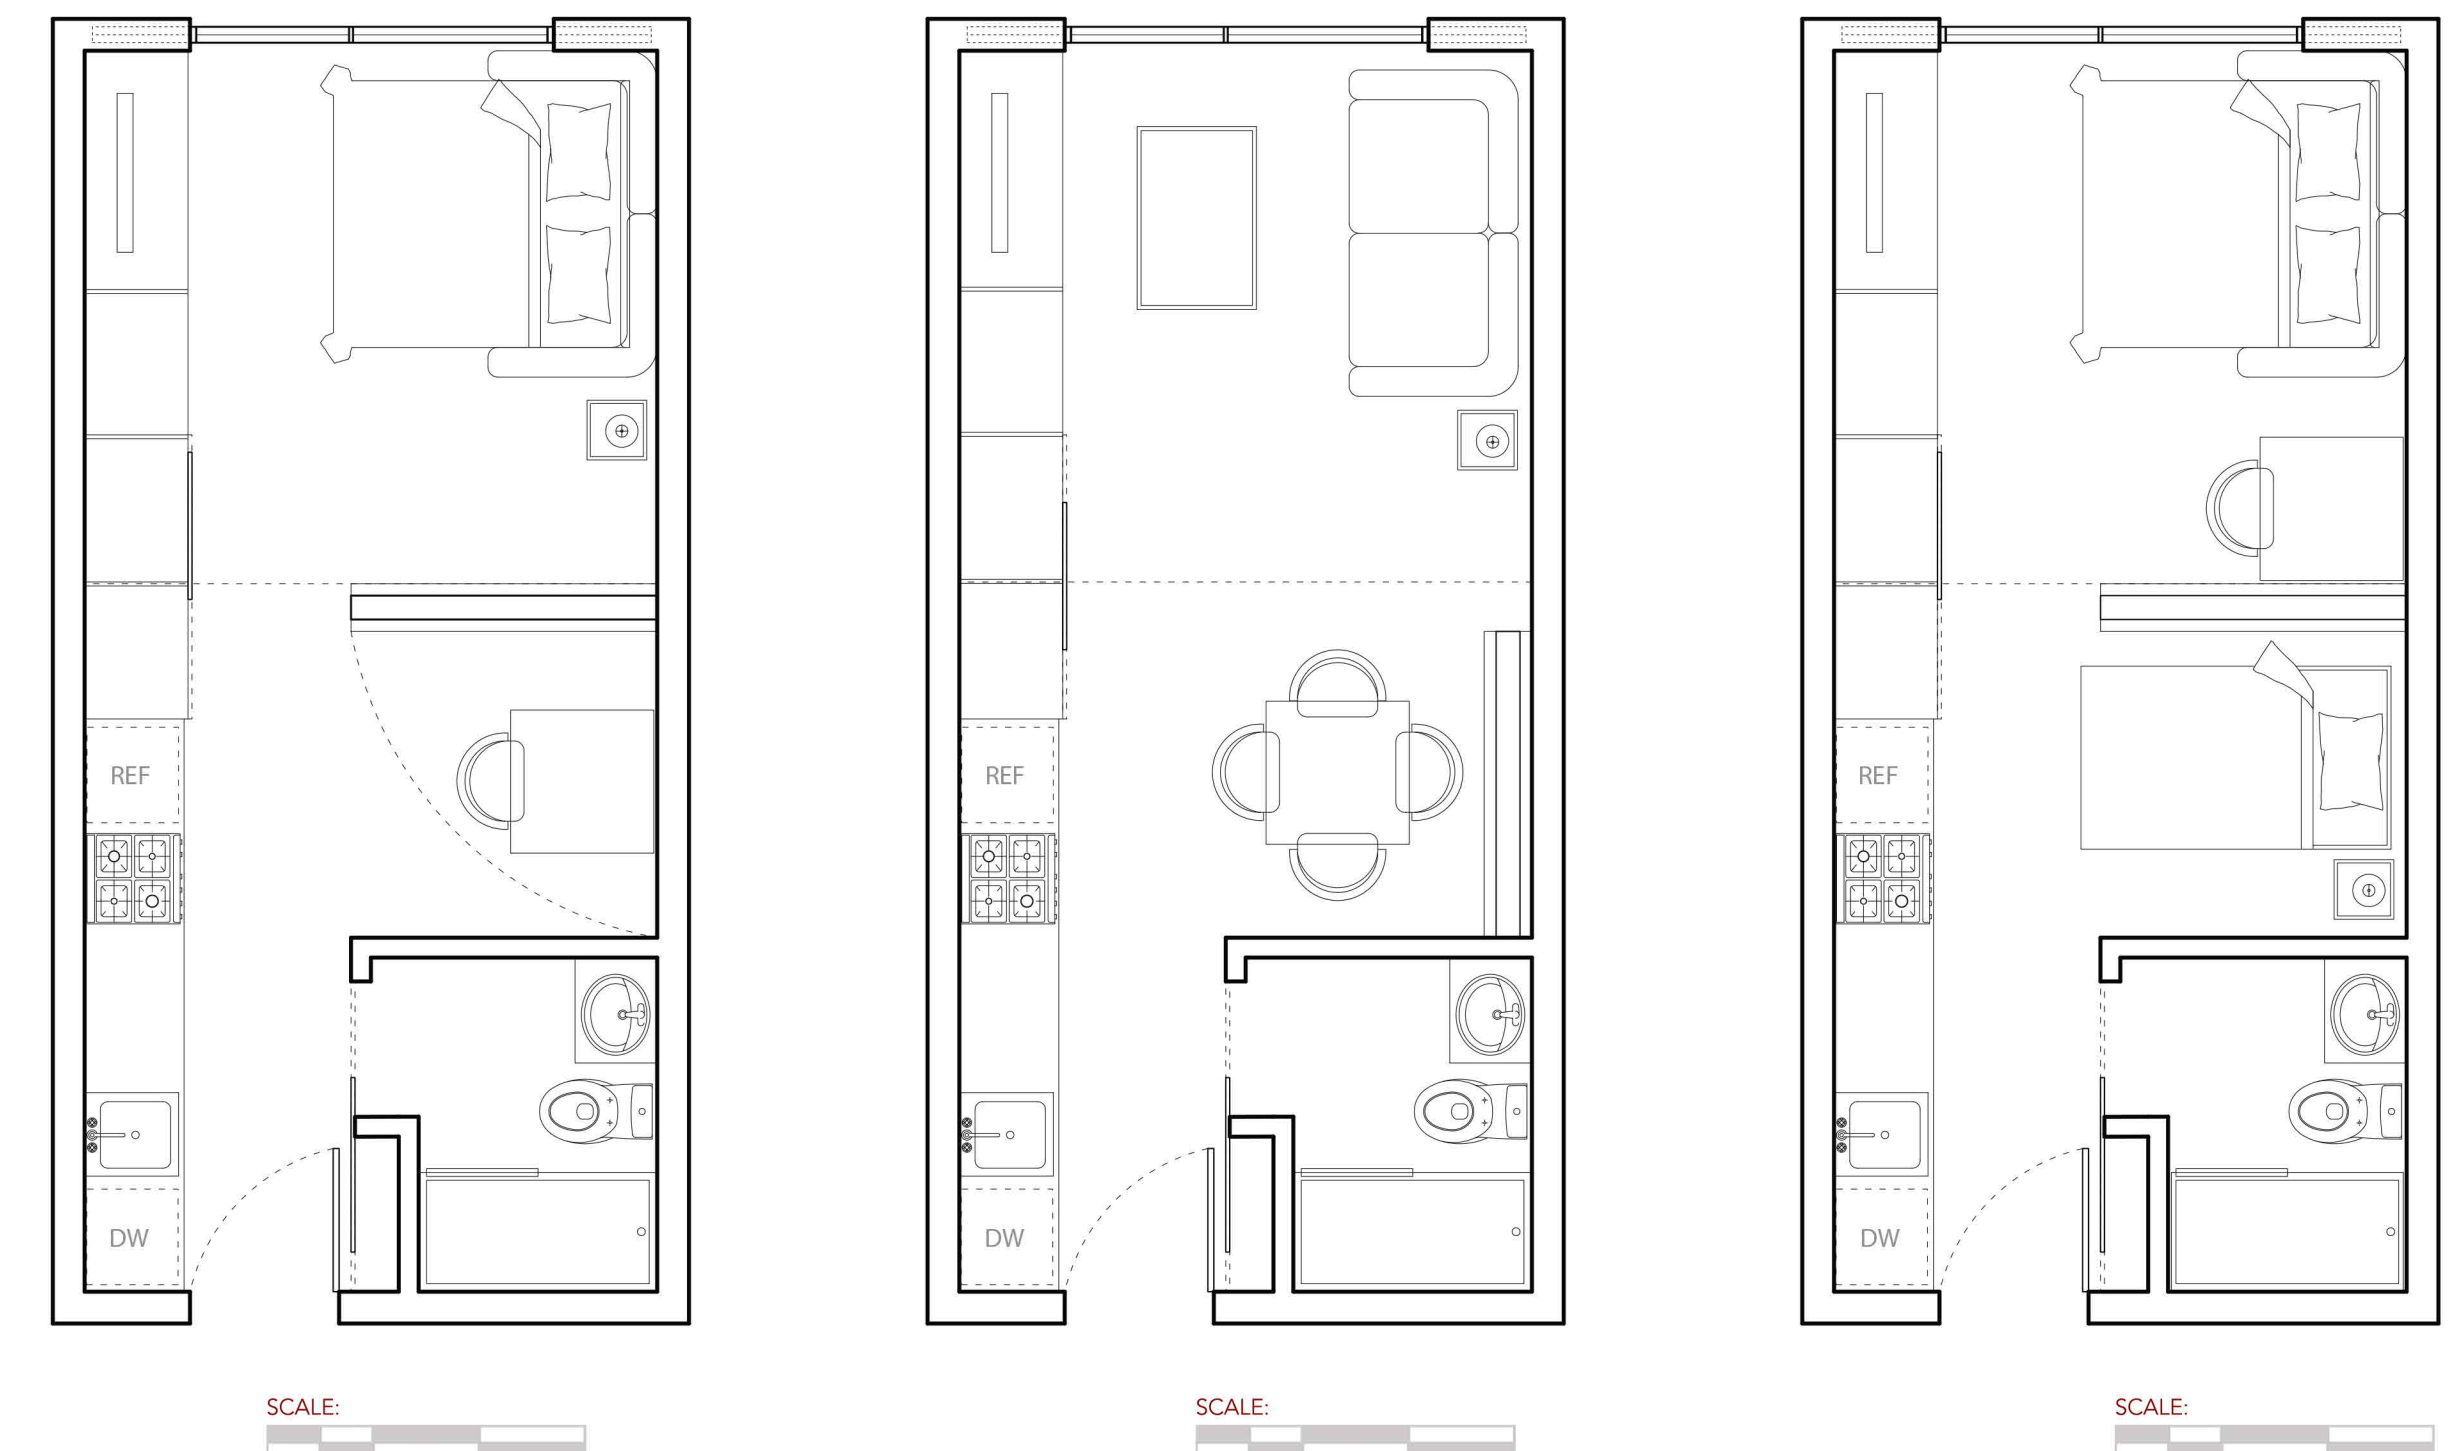


UNIVERSITY HUB

GOAL: FOSTER A SENSE OF COMMUNITY BY CREATING OPPORTUNITIES FOR INTERACTIONS BETWEEN NEIGHBORS, OTHER RESIDENTS, AND THE LARGER CAMPUS AREA, TO OCCUR.

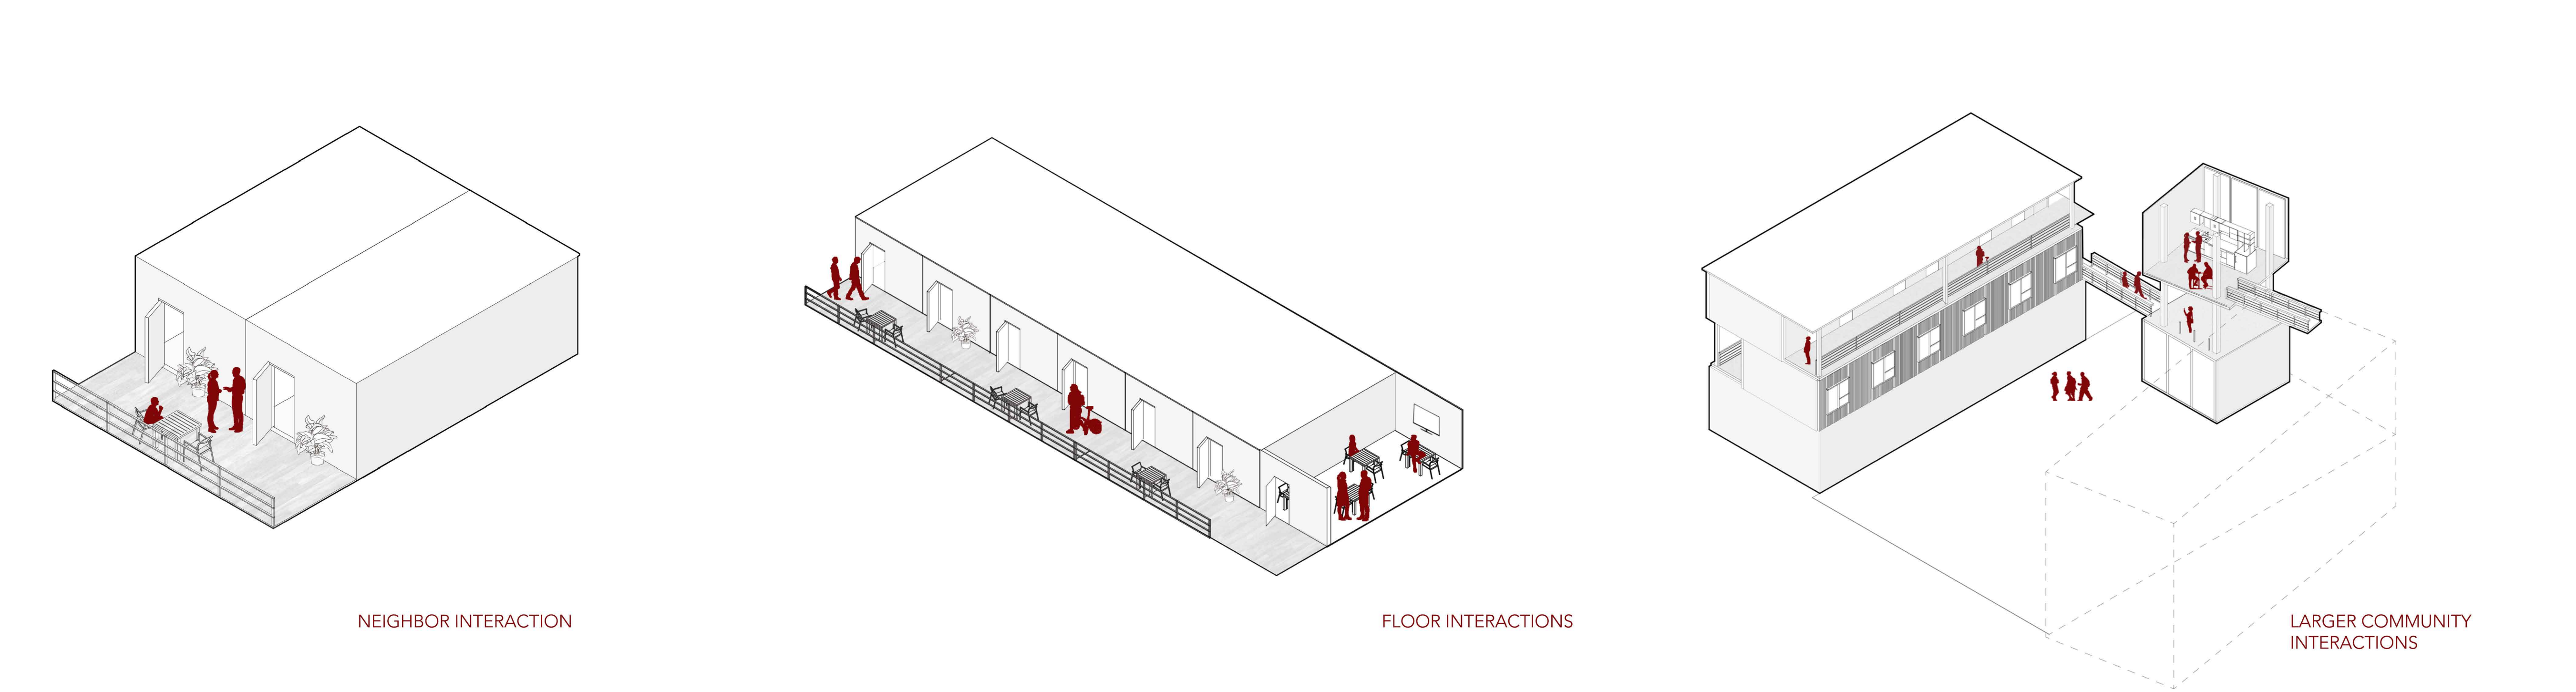

AFFORDABLE & SUPPORTIVE HOUSING FOR NC STATE
 SCHOOL OF ARCHITECTURE * COLLEGE OF DESIGN

- BUILDING INFORMATION:**
 UNIT COUNT: **42**
 BED COUNT: **64**
 TOTAL BUILDING SQ. FT.: **28,388**
- PROGRAM:**
1. CAFE
 2. GROCERY
 3. STUDENT STUDY LOUNGE
 4. PRIVATE STUDENT STUDY ROOMS
 5. CONFERENCE ROOM
 6. COMMUNITY KITCHEN
 7. GYM
 8. RESIDENT LOUNGE
 9. LAUNDRY
 10. BIKE STORAGE
 11. SOCIAL SERVICE OFFICE SPACE
 12. PRIVATE SERVICE GARDEN
 13. CLASSROOM/MEETING ROOM
 14. MAKER SPACE
 15. PRAYER SPACE